


**NOTES:**

- EXISTING TITLES**  
PT LOTS 9-11 DP 364444  
CT 261821  
THE LAKES 2012 LTD 84.8420ha  
LOT 6 DP 348694  
CT 209384  
THE LAKES 2012 LTD 0.8700ha  
PT LOT 103 DP 408042  
CT 428562  
THE LAKES 2012 LTD 19.0621ha  
**TOTAL 104.7741ha**
- PROPOSED TITLES**  
LOTS 801-890 & 1-781  
(871 RESIDENTIAL LOTS) 50.6556ha  
LOTS 900-922  
(24 ROADS TO VEST) 19.5044ha  
LOTS 930-952, 754-790 & PT LOT 9  
(22 RESERVES TO VEST) 33.5366ha  
LOTS 960-995  
(34 PRIVATE ACCESS LOTS) 0.9398ha  
STAGE 2N LOTS FROM PARENT  
TITLE (1061 & 1065) 0.1340ha  
**TOTAL 104.7704ha**
- AREAS & DIMENSIONS ARE APPROXIMATE ONLY & ARE SUBJECT TO RESOURCE CONSENT AND LAND TRANSFER SURVEY.
- REFER SHEETS RC101-RC112 FOR AMALGAMATION CONDITIONS AND MEMORANDUM OF EASEMENTS.
- STAGING LAYOUT SHOWN IS INDICATIVE ONLY. FINAL NUMBER, SIZE AND SEQUENCE OF STAGES MAY VARY.

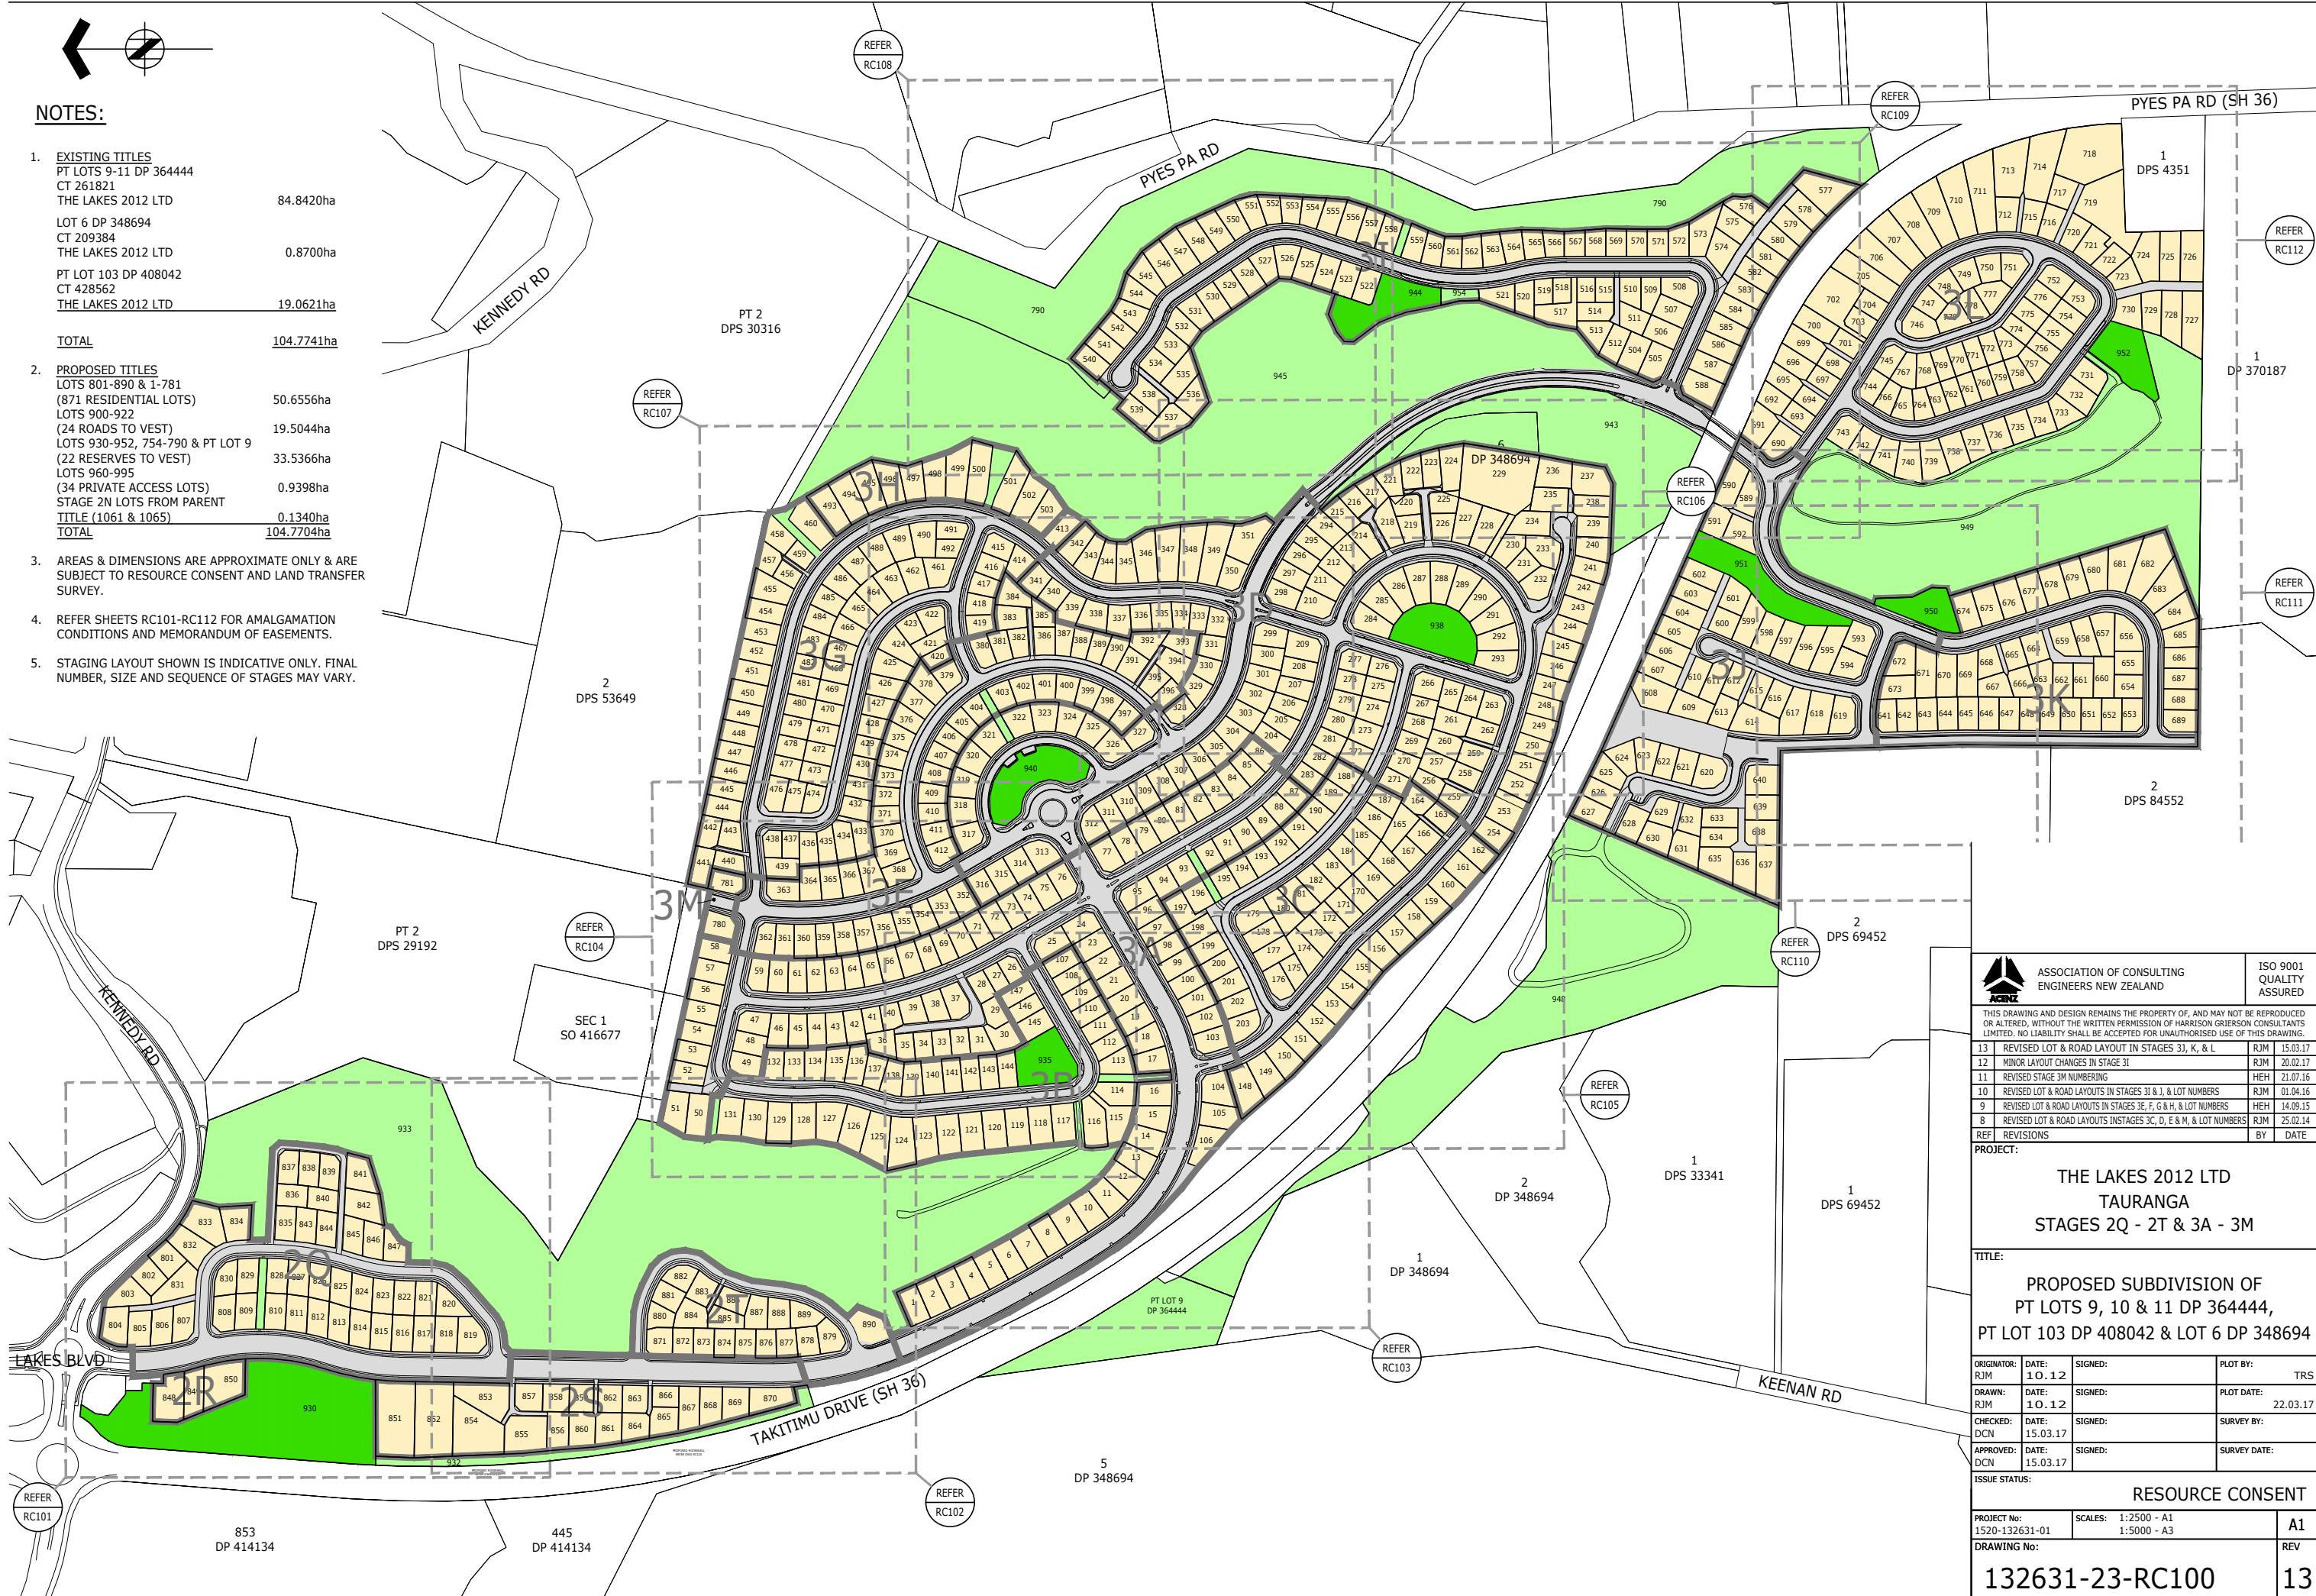

		ASSOCIATION OF CONSULTING ENGINEERS NEW ZEALAND	ISO 9001 QUALITY ASSURED
THIS DRAWING AND DESIGN REMAINS THE PROPERTY OF, AND MAY NOT BE REPRODUCED OR ALTERED, WITHOUT THE WRITTEN PERMISSION OF HARRISON GRIERSON CONSULTANTS LIMITED. NO LIABILITY SHALL BE ACCEPTED FOR UNAUTHORISED USE OF THIS DRAWING.			
13	REVISED LOT & ROAD LAYOUT IN STAGES 3J, K, & L	RJM	15.03.17
12	MINOR LAYOUT CHANGES IN STAGE 3I	RJM	20.02.17
11	REVISED STAGE 3M NUMBERINGS	HEH	21.07.16
10	REVISED LOT & ROAD LAYOUTS IN STAGES 3I & J, & LOT NUMBERS	RJM	01.04.16
9	REVISED LOT & ROAD LAYOUTS IN STAGES 3E, F, G & H, & LOT NUMBERS	HEH	14.09.15
8	REVISED LOT & ROAD LAYOUTS IN STAGES 3C, D, E & M, & LOT NUMBERS	RJM	25.02.14
REF	REVISIONS	BY	DATE
PROJECT:			
<b>THE LAKES 2012 LTD TAURANGA STAGES 2Q - 2T &amp; 3A - 3M</b>			
TITLE:			
<b>PROPOSED SUBDIVISION OF PT LOTS 9, 10 &amp; 11 DP 364444, PT LOT 103 DP 408042 &amp; LOT 6 DP 348694</b>			
ORIGINATOR:	DATE:	SIGNED:	PLOT BY:
RJM	1.0.1.2		TRS
DRAWN:	DATE:	SIGNED:	PLOT DATE:
RJM	1.0.1.2		22.03.17
CHECKED:	DATE:	SIGNED:	SURVEY BY:
DCN	15.03.17		
APPROVED:	DATE:	SIGNED:	SURVEY DATE:
DCN	15.03.17		
ISSUE STATUS:			
<b>RESOURCE CONSENT</b>			
PROJECT No:	SCALES:		
1520-132631-01	1:2500 - A1 1:5000 - A3		
DRAWING No:			REV
<b>132631-23-RC100</b>			<b>13</b>